



# Certified Boundary Survey

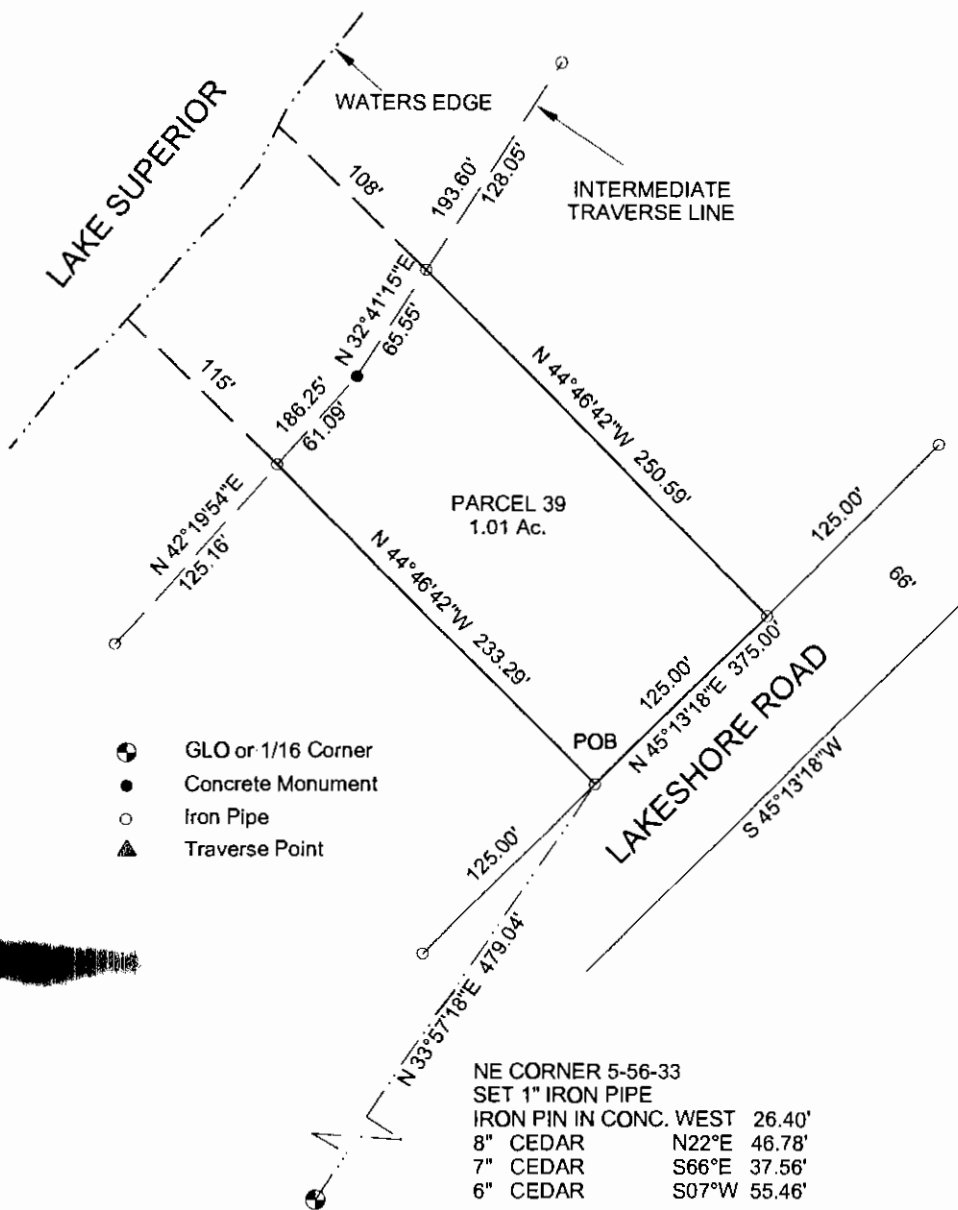

REGISTER'S OFFICE }  
 County of Keweenaw } SS  
 Received for Record, the 15th  
 day of February A.D. 2005  
 at 10:40 o'clock A. M., and Recorded  
 in Liber 2 of Surveys  
 on page 209  
*Janie Carlson, Deputy*  
 Register of Deeds

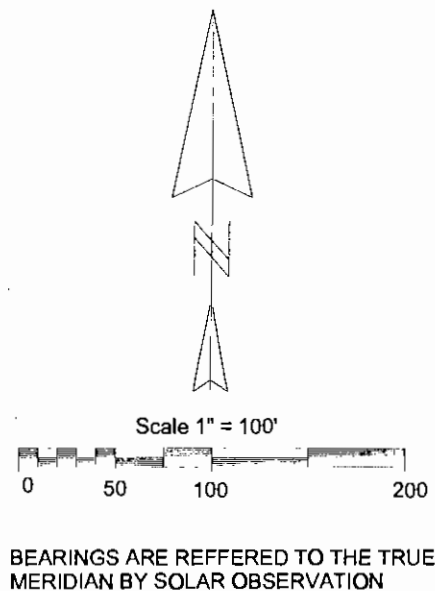

## LEGAL DESCRIPTION PARCEL 39

A parcel of land in Government Lot 4 of Section 33, T57N-R33W, Allouez Township, Keweenaw County, Michigan and described as follows:

Commencing at the NE Corner of Section 5, T56N-R33W, thence along the North line of said Section 5, S 89° 53' 54" W 138.76 feet to the Northerly boundary of Lakeshore Road; thence along the Northerly boundary of Lakeshore Road the following two courses; N 46° 03' 30" E 272.00 feet; thence N 45° 13' 18" E 296.51 feet to the Point of Beginning; thence N 44° 46' 42" W 233.29 feet to the shore of Lake Superior; thence along the shore of Lake Superior the following two courses; N 42° 19' 54" E 61.09 feet; thence N 32° 41' 15" E 65.55 feet; thence S 44° 46' 42" E 250.59 feet to the Northerly boundary of Lakeshore Road; thence along the Northerly boundary of Lakeshore Road S 45° 13' 18" W 125.00 feet to the Point of Beginning and containing 1.01 acres, more or less, including all land to the ordinary high water mark of Lake Superior and also being Parcel 39 of a Plat of Survey of Calumet Lakeshore.

## SURVEYOR'S CERTIFICATE

TO: LAKE SUPERIOR LAND CO.

I James M. Pardini, a Professional Land Surveyor in the State of Michigan, hereby certify that I have surveyed the parcel of land described and delineated hereon, that said plat is a true representation of the survey as performed by me, and that said survey was performed with an error of closure of 1 IN 24,711 and that I have fully complied with the requirements of Public Act 132 of 1970.

*James M. Pardini*  
 James M. Pardini, P.L.S. No. 32340

			JAMES M. PARDINI Professional Land Surveyor Calumet, Michigan 49913		
			1/27/2005	J. PARDINI	1" = 100'
DATE	DRAWN BY	SCALE			
SEC. 33, T57N-R33W			ALLOUEZ TWP.		
FOR:					
SHEET 1 OF 1 SHEETS					